



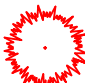




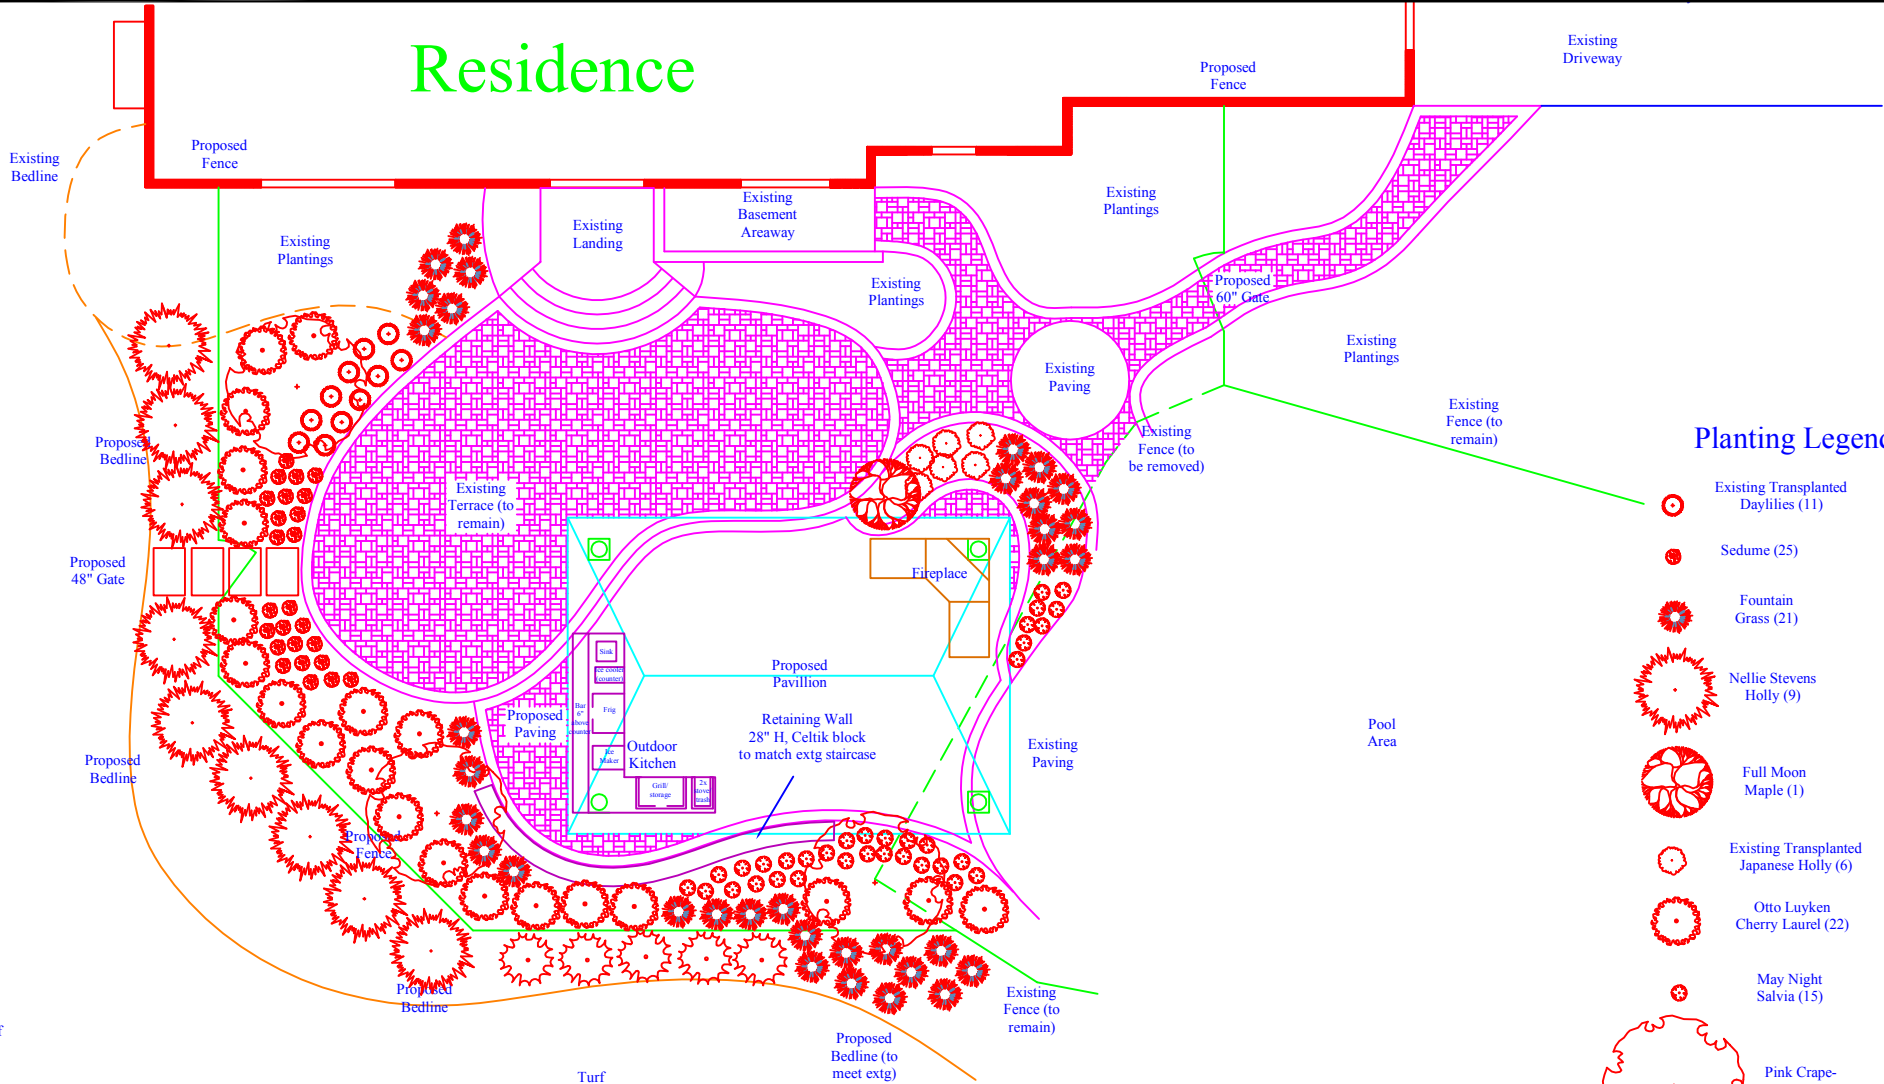



# Residence



## Planting Legend

-  Existing Transplanted Daylilies (11)
-  Sedume (25)
-  Fountain Grass (21)
-  Nellie Stevens Holly (9)
-  Full Moon Maple (1)
-  Existing Transplanted Japanese Holly (6)
-  Otto Luyken Cherry Laurel (22)
-  May Night Salvia (15)
-  Pink Crape-myrtle (3)
-  Shasta Viburnum (5)

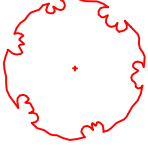This drawing and the original landscape design, specifications and details depicted herein, as instruments of service are the sole and exclusive property of Estrada Design Build and no reproduction or use of this drawing and/or the said design, specifications and details depicted herein shall be made without the express written permission of Estrada Design Build.

Main Office: Estrada Design Build, 1514 Jabez Run Road, Suite 106, Millersville, MD 21108  
 Design Division: 240-417-9793 Office / 410-288-3516 Fax / john@estradadesignbuild.com  
 Build Division: 410-923-0233 Office / 410-923-0882 Fax / steve@estradadesignbuild.com



**ESTRADA**  
 DESIGN/BUILD, INC.

PROJECT:

DESIGNER: JV  
 DATE: 4/6/08  
 PROJECT No.: v.5  
 SCALE: NTS