


# Residence

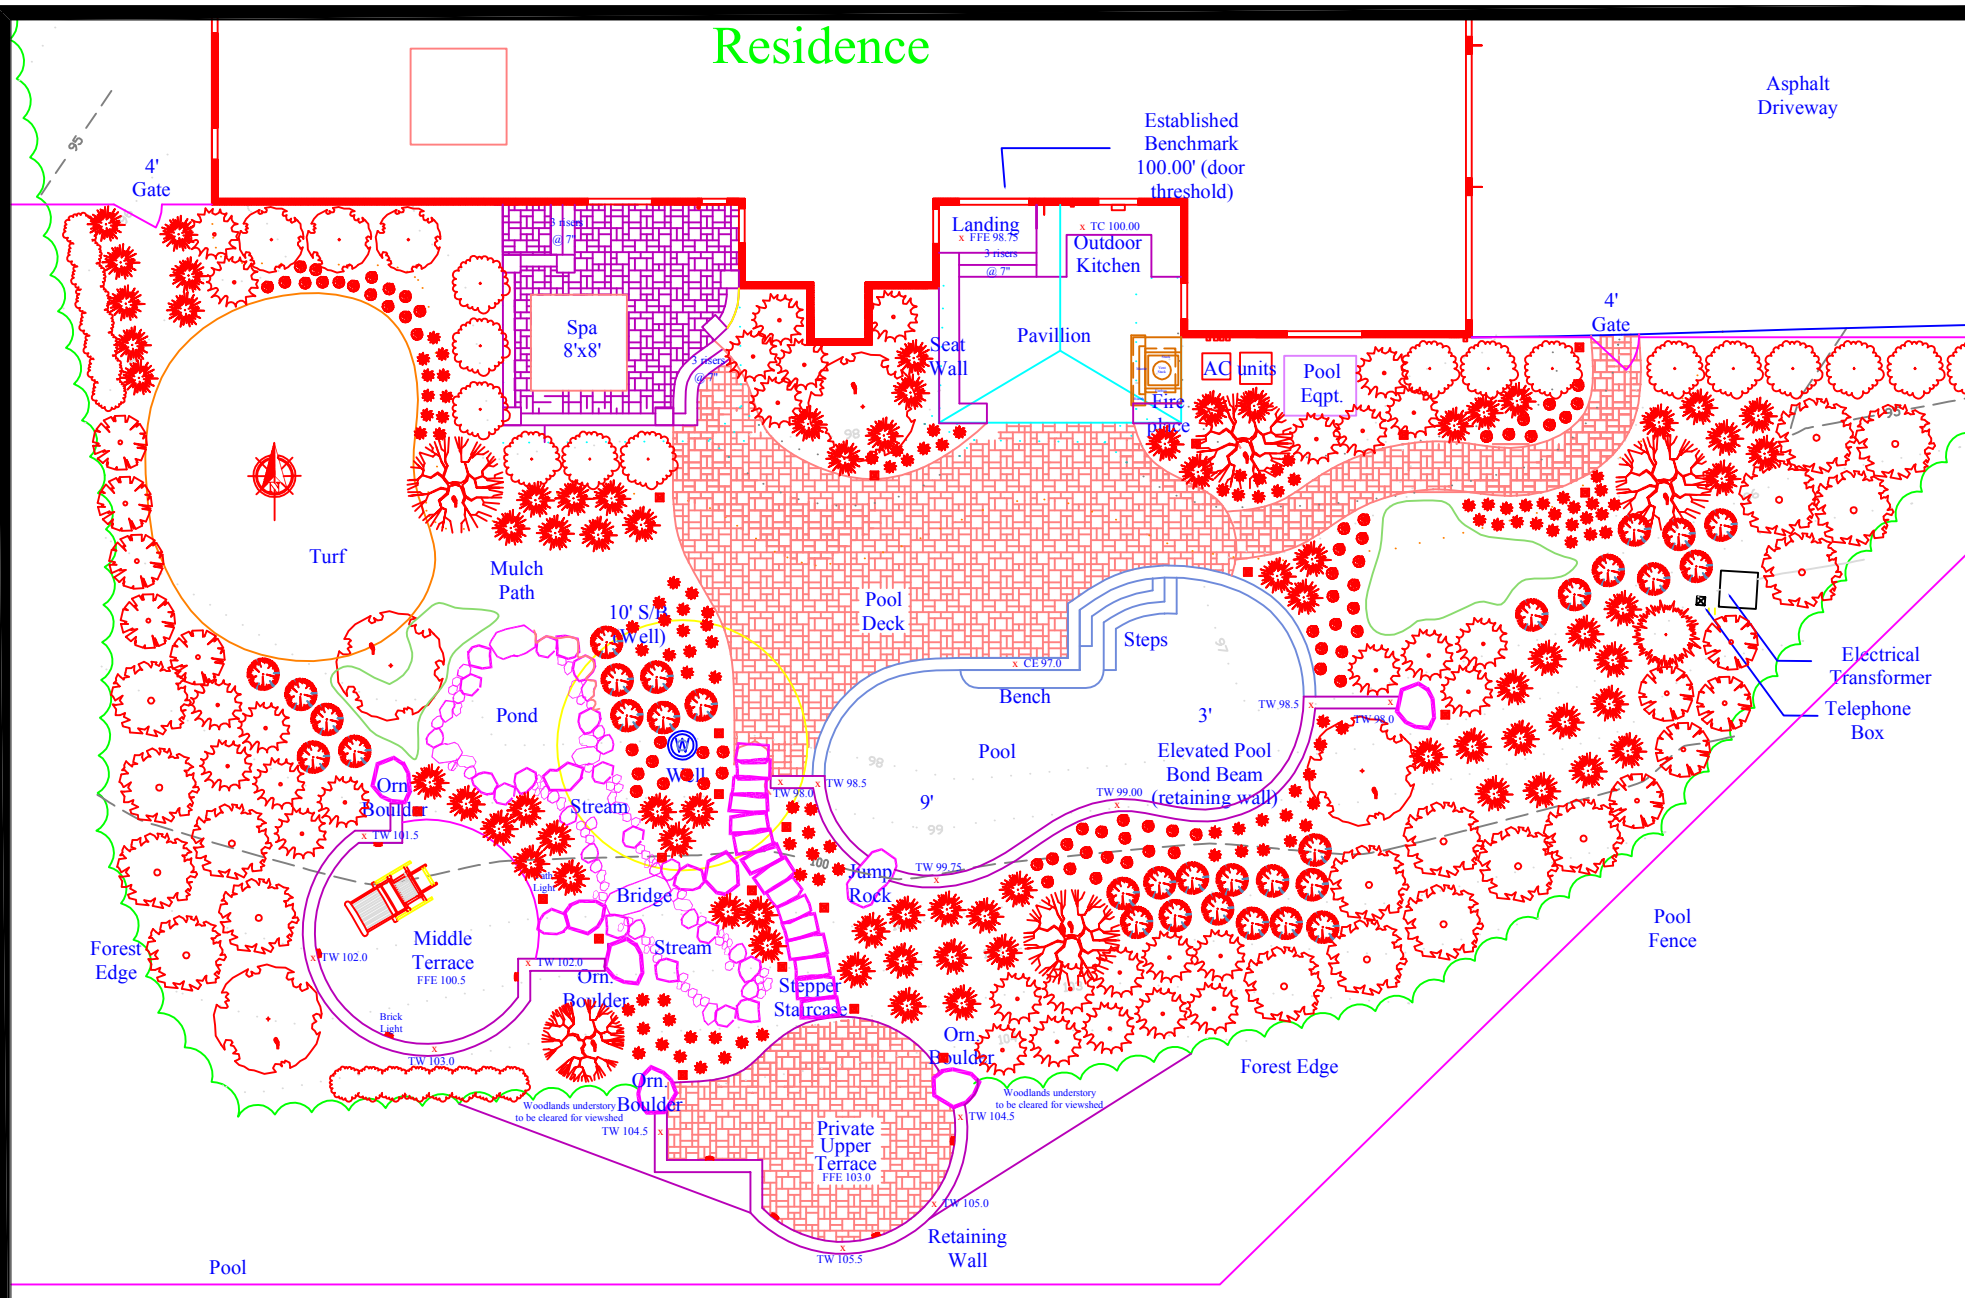

This drawing and the original landscape design, specifications and details depicted herein, as instruments of service are the sole and exclusive property of Estrada Design Build and no reproduction or use of this drawing and/or the said design, specifications and details depicted herein shall be made without the express written permission of Estrada Design Build.

Main Office: Estrada Design Build, PO Box 340, Odenton, MD 21113  
 Design Division: 240-417-9793 Office / 410-288-3516 Fax / jvld@comast.net  
 Build Division: 410-923-0233 Office / 410-923-0882 Fax / steve@estradadesignbuild.com



PROJECT: \_\_\_\_\_  
 DESIGNER: JV  
 DATE: 10/31/08  
 Proj. No.: 60812 v.2  
 SCALE: 1/16" = 1'